
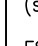
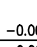
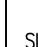

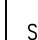

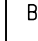

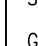
 
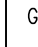


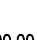
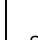
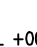
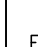

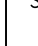
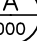
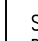
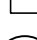
 
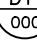
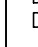

 

 


1. ΟΙΣ ΔΙ ΔΙΑΣΤΑΣΕΙΣ, ΤΑ ΥΨΟΜΕΤΡΑ ΚΑΙ ΟΙ ΠΛΗΡΟΦΟΡΙΕΣ ΕΝΔΕΙΚΝΕΤΕΣ, ΘΑ ΕΛΕΓΧΟΥΝ ΣΤΗΝ ΦΑΣΗ ΤΗΣ ΟΡΙΣΤΙΚΗΣ ΜΕΛΕΤΗΣ ΑΝ ΤΟΝ ΑΝΑΘΑΞΟ ΚΑΙ ΘΑ ΕΠΕΚΡΩΝΙ ΑΝ ΤΟΝ ΑΤΤΙΚΟ ΜΕΤΡΟ
2. ΔΙ ΔΙΑΣΤΑΣΕΙΣ ΤΩΝ ΦΕΡΟΝΤΩΝ ΣΤΟΙΧΕΙΩΝ ΕΝΔΕΙΚΝΕΤΕΣ ΚΑΙ ΘΑ ΚΑΒΟΡΩΝΤΕΣ ΣΥΝΩΝΑ ΜΕ ΤΗ ΣΤΑΤΙΚΗ ΜΕΛΕΤΗ
3. ΟΙ ΡΑΜΠΕΣ ΘΑ ΟΡΙΣΤΟΚΟΠΟΜΕΝ ΣΤΗΝ ΦΑΣΗ ΤΗΣ ΟΡΙΣΤΙΚΗΣ ΕΡΛΑΦΩΣΗΣ

NOTES

1. ALL DIMENSIONS, LEVELS AND INFORMATION ARE INDICATIVE AND WILL BE CHECKED BY THE CONTRACTOR IN GFD STAGE AND APPROVED BY AM
2. THE WIDTH OF STRUCTURAL ELEMENTS IS INDICATIVE TO BE DETERMINED ACCORDING TO THE STRUCTURAL CALCULATIONS IN OFD STAGE
3. RAMPS WILL BE FINALIZED IN THE GFD STAGE

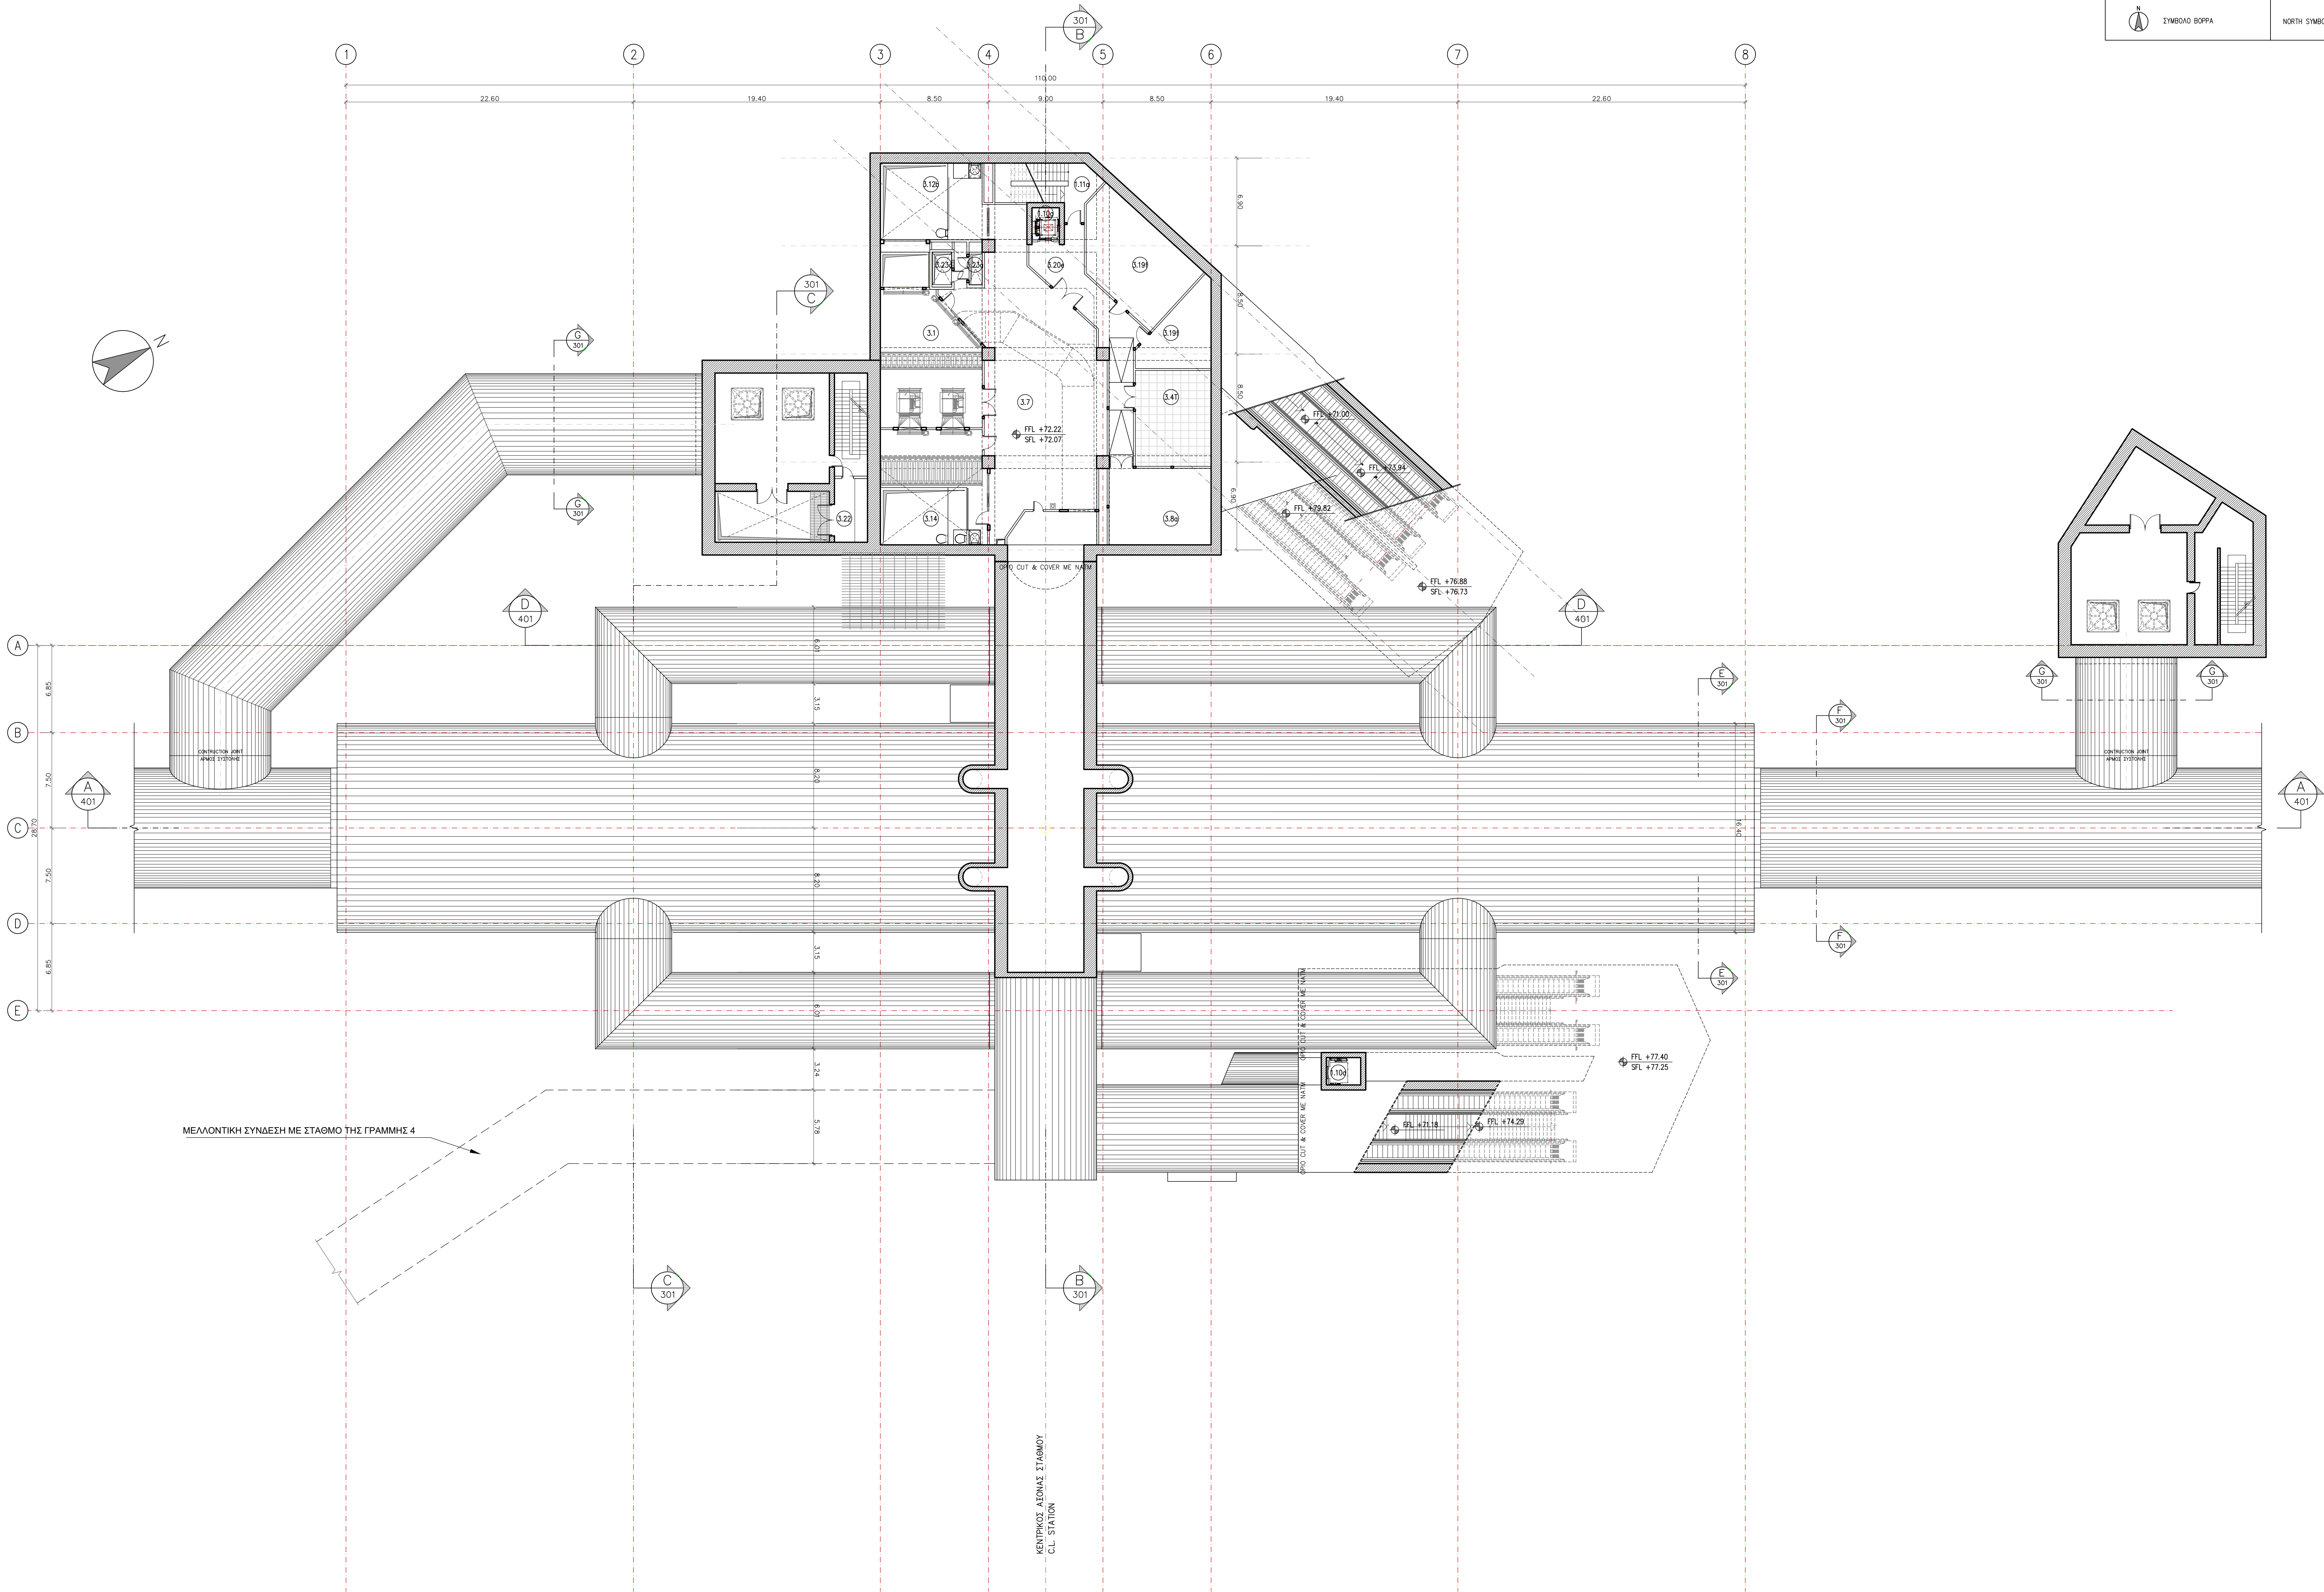
SYMBOHNA		LEGEND	
	KAROLIN AKANPODUNU KOPOTI (Kilike Karatayasu) KANAKA		FROM INTRODUCTION CODE (see list 105)
	KETIA KATAYASU KANAKAKA		ESCALATOR CODE
	KENSHI		SLOPE
	TOMI WETION		SECTION FOR CONCRETE BALLAST
	DIPA		SECTION FOR MASONRY FINISH
	TOMI TONTOONAKA		GLASS
	LEAKAGE		WATERPROOFING MEMBRANE
	YAGOTIKANAKA		FINISHED FLOOR LEVEL
	YAGOTIKANAKA		STRUCTURE FLOOR LEVEL
	YAGOTIKANAKA		FINISHED FLOOR LEVEL
	YAGOTIKANAKA		STRUCTURE FLOOR LEVEL
	YAGOTIKANAKA		FINISHED FLOOR LEVEL
	YAGOTIKANAKA		STRUCTURE FLOOR LEVEL
	YAGOTIKANAKA		FINISHED FLOOR LEVEL
	YAGOTIKANAKA		STRUCTURE FLOOR LEVEL

1. ΚΟΙΝΟΧΡΗΣΤΟΙ ΧΩΡΟΙ
- 1.1 Υπόγειο έκδοση
- 1.2 Χώρος εισόδου
- 1.3 Χώρος στάθμευσης Κίρκης
- 1.4 Χώρος στάθμευσης Λαϊκού Στάθμης
- 1.5 Αιθούσα Μικρομεσαίων Εξυπηρέτησεων (ΑΜΕ)
- 1.6 Αιθούσα
- 1.7 Αιθούσα Τεχνικών Υπηρεσιών
- 1.8 Προβόλες προς Αιθούσα
- 1.9 Λιφτ(αίς)
- 1.11 Χώρος ενδοπίκου
- 1.12 Κατοικημένο-Εκδομένο Χώρος
-
2. ΧΩΡΟΙ ΠΡΟΣΒΛΗΚΟΥ
- 2.1 Εκδομένο εισαγμένο
- 2.2 Χώρος Τηλεόρασης Προβλήματος
- 2.3 Χώρος Ακουστικής Προβλήματος
- 2.4 Ακουστική Προβλήματος
- 2.5 Ακουστική Προβλήματος
- 2.6 Τεχνική Προβλήματος
- 2.7 Αιθούσα Χώρος Προβλήματος
- 2.8 Χώρος Στάθμευσης Προβλήματος
- 2.9 Αιθούσα
- 2.10 Χώρος Ακουστικής
- 2.11 Χώρος Πόρτας Βαλάνης
- 2.12 Χώρος Προβλήματος Τηλεοπτικού Στάθμης
- 2.13 Αιθούσα Πυλῶν
- 2.14 Αιθούσα
- 2.15 Χώρος Γραφείων Προβλήματος Επαφών Στάθμης

1. PUBLIC AREAS
- 1.1 Station Entrance
- 1.2 Public Subway
- 1.3 Stairs & Escalators
- 1.4 Concourse
- 1.5 ATMs
- 1.6 Platform
- 1.7 Public Toilets
- 1.8 Access to platform
- 1.9(a,b,c) Lift
- 1.11 Emergency Staircases
- 1.12 Shops-Exhibition Area
2. STAFF ROOMS
- 2.1 Ticket Office
- 2.2 Staff rest room
- 2.3 Staff Locker room
- 2.4 Staff W.C.
- 2.5 Staff Area Corridor
- 2.6 Cleaner's room
- 2.7 Store Room
- 2.8 Police Room
- 2.9 First Aid Room
- 2.10 Terminal Train Staff Room
- 2.11 Cash Boxes Storage Room
- 2.12 Drivers' Rest Room
- 2.13 AML Office

[illegible]

- 3.1 Tunnel Ventilation Plant Room
- 3.2 Lighting and Auxiliary Substation
- 3.3 L.A.S. Substation
- 3.4 Main Electrical Supplies Equipment Room
- 3.4m Signaling Equipment Room
- 3.5 Telecom Equipment Room
- 3.5m Pump Room
- 3.6 Drainage Pump
- 3.6m Storage Pump
- 3.7 HVAC Equipment Room
- 3.8 Battery Room
- 3.8m Battery Room-Platform Screen Doors
- 3.8m Battery Room-L.A.S.
- 3.8m Battery and UPS Room-Signaling
- 3.8m Battery and UPS Room-Telecom
- 3.9 Rectifier Substation
- 3.9m Battery and UPS Tunnel Substation Room
- 3.10 PPC Substation
- 3.10m PPC Room / Transformer
- 3.10m Tunnel Ventilation Shaft
- 3.11 Air Supply Shaft
- 3.12 Fire Extinguishing Shaft
- 3.13 Air Exhausting Shaft
- 3.14 Air exhaust from public areas/spaces/trucks
- 3.15 Fire Exhausting Shaft
- 3.16 Water and Fire Fighting Supply Room
- 3.17 Spare Room
- 3.20 Technical Rooms Corridor
- 3.20m Water and Fire Fighting Corridor
- 3.20m Fire Fighting Corridor
- 3.20m Fire Fighting Corridor
- 3.22 Platform Screen Doors Switchboard Room
- 3.22m Platform Screen Doors Switchboard Room
- 3.24 UPS Room-L.A.S.
- 3.24m UPS Room-L.A.S.
- 3.24m Traction Area
- 3.24m Under platform area

[illegible]